


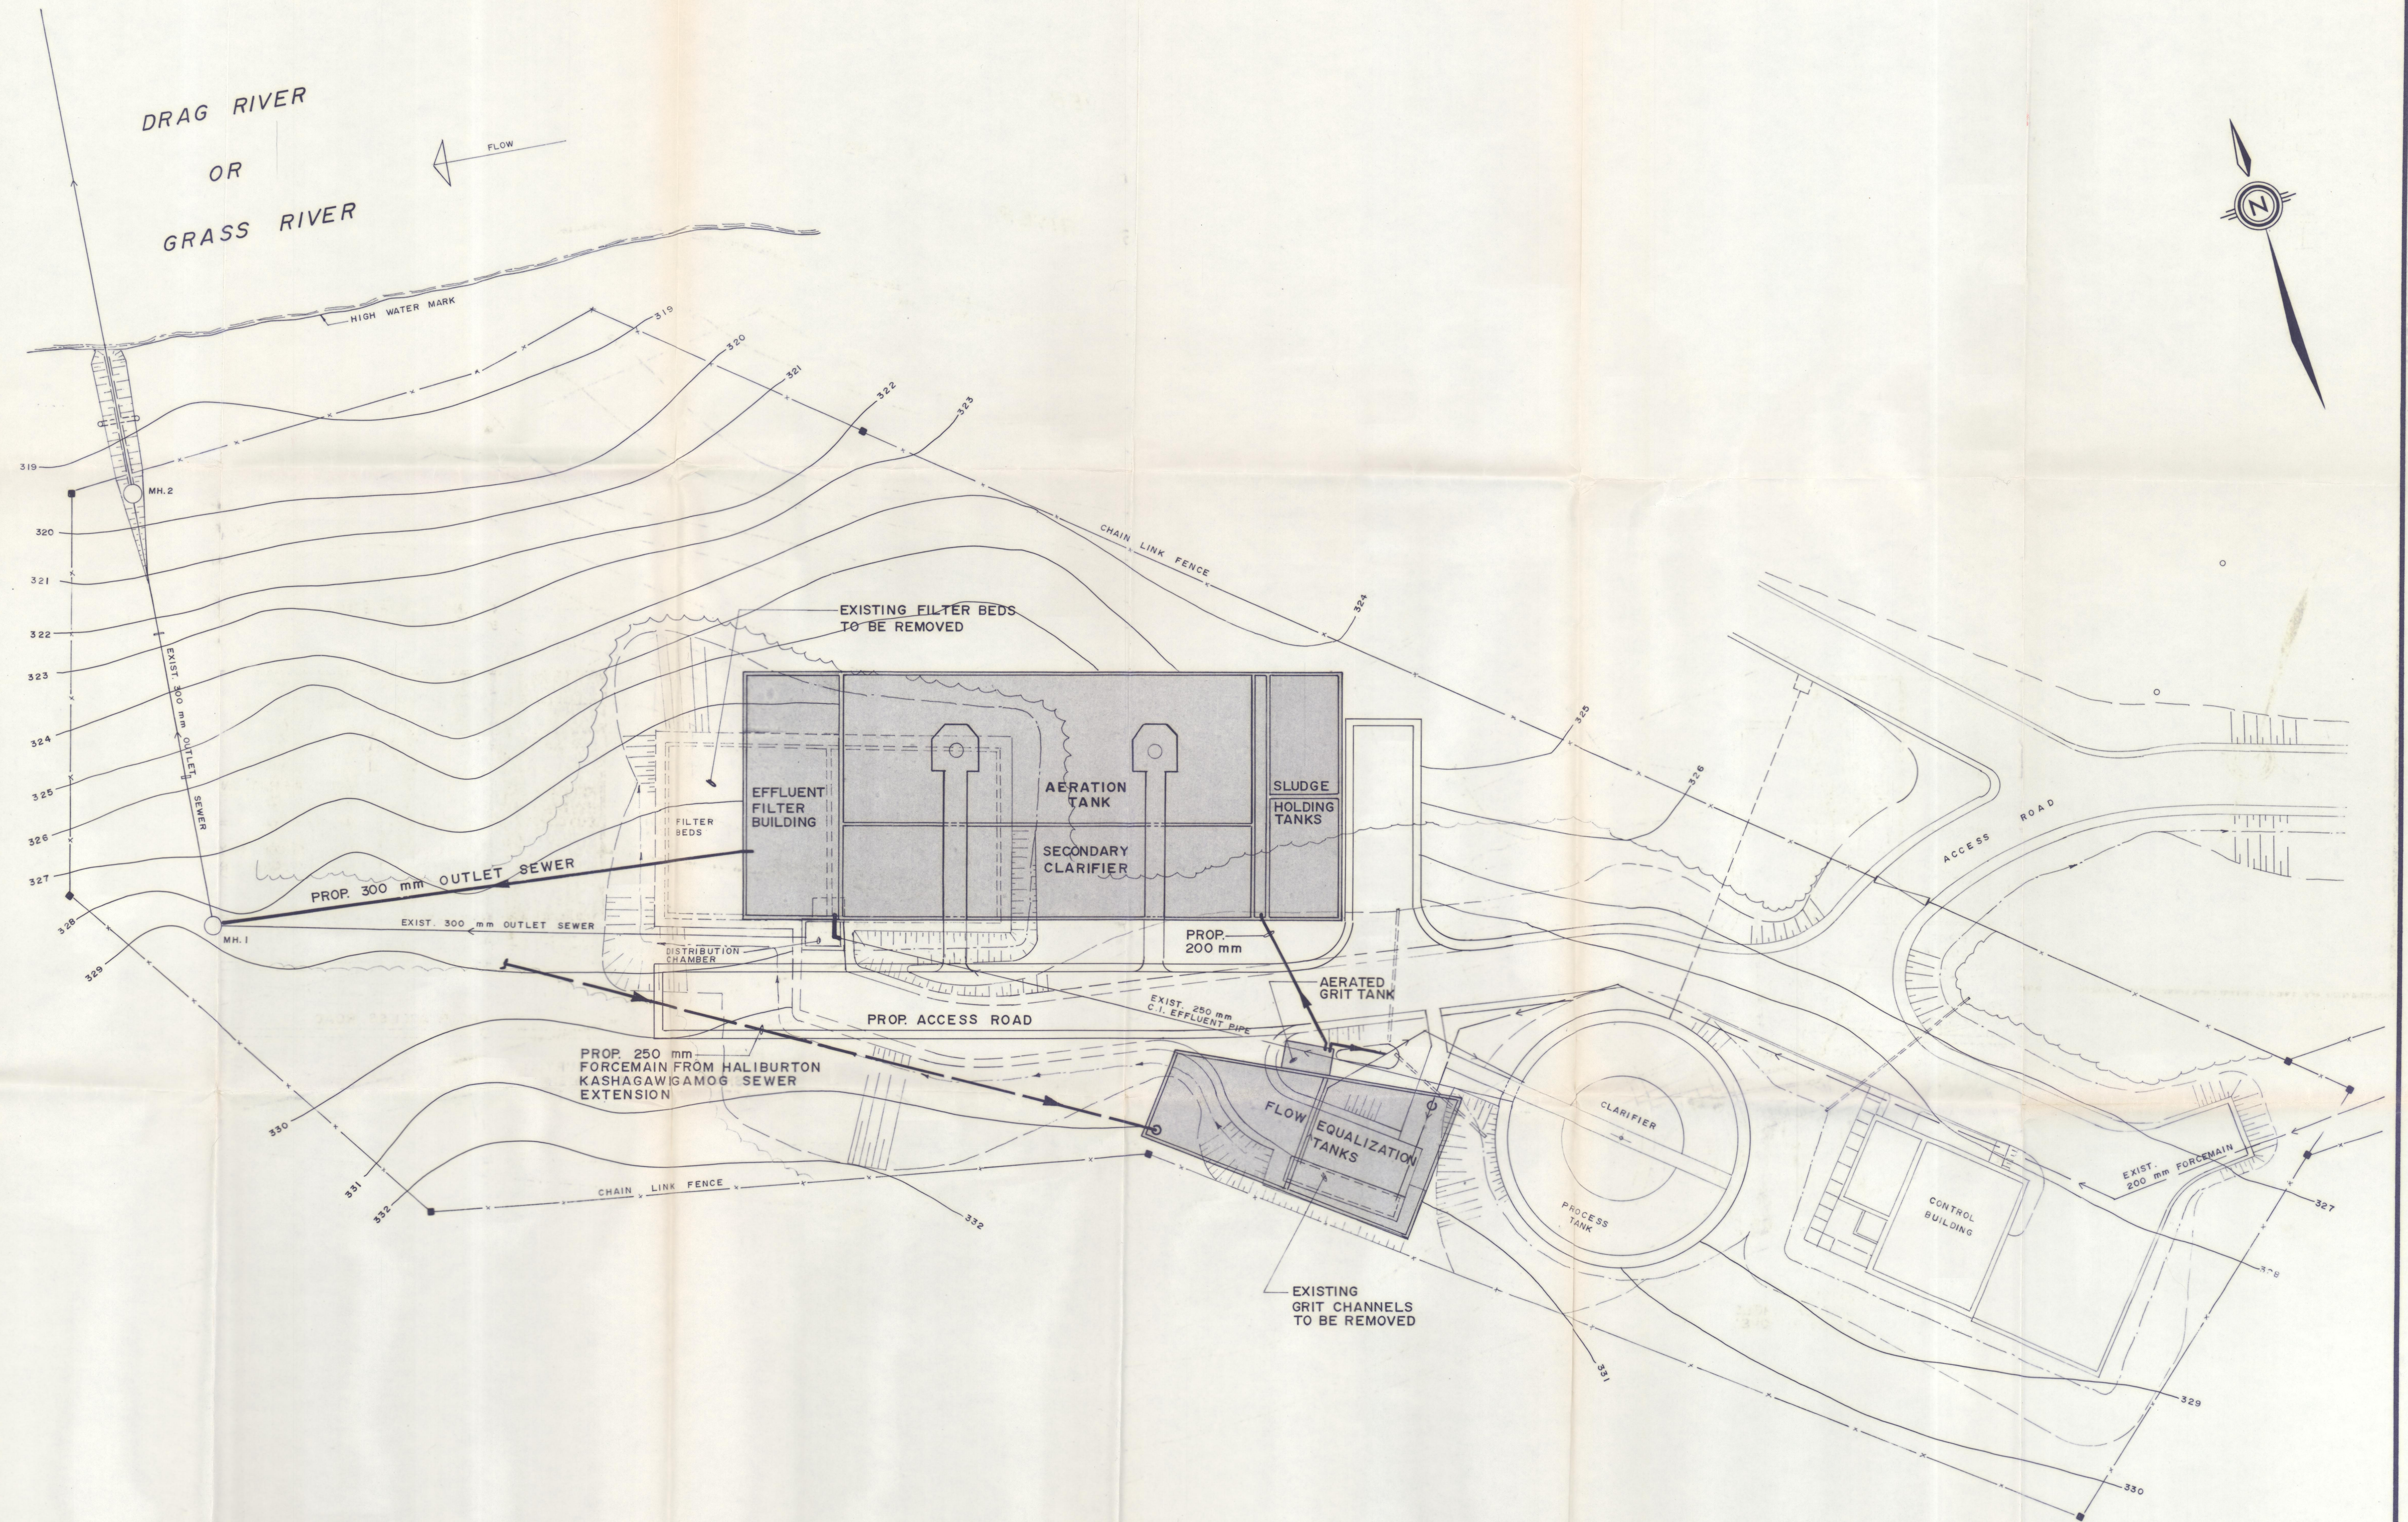

totten sims hubicki associates

ENGINEERS ARCHITECTS AND PLANNERS

COBOURG WHITBY KINGSTON TORONTO BRACEBRIDGE OTTAWA SIMCOE WATERLOO

No.	DATE	BY	REVISIONS

DESIGNED: J. H. T.
DRAWN: K. D. M.
CHECKED: J. H. T.
APPROVED: R. B. B.
SCALE: 1:200

MUNICIPALITY OF DYSART et al

**HALIBURTON SEWAGE TREATMENT PLANT
EXPANSION**

PROPOSED PLANT EXPANSION

DATE: OCT. 1989

PROJECT: 52-7897

DRAWING:

1