


SITE DEVELOPMENT PLAN
PART OF LOT 11, CONCESSION 9
GEOGRAPHIC TOWNSHIP OF DYSART
 TOWNSHIP OF DYSART et al
 COUNTY OF HALIBURTON

SCALE 1 INCH = 30 FEET

 


GREG BISHOP O.L.S.

IMPERIAL:
 DISTANCES AND COORDINATES ARE IN FEET
 AND CAN BE CONVERTED TO METRES BY
 MULTIPLYING BY 0.3048.

ORIGINAL ALLOWANCE FOR ROAD
 BETWEEN CONCESSIONS 9 AND 10

CONCESSION 9

N.E. CORNER
 LOT 11, CONC. 9
 (P)

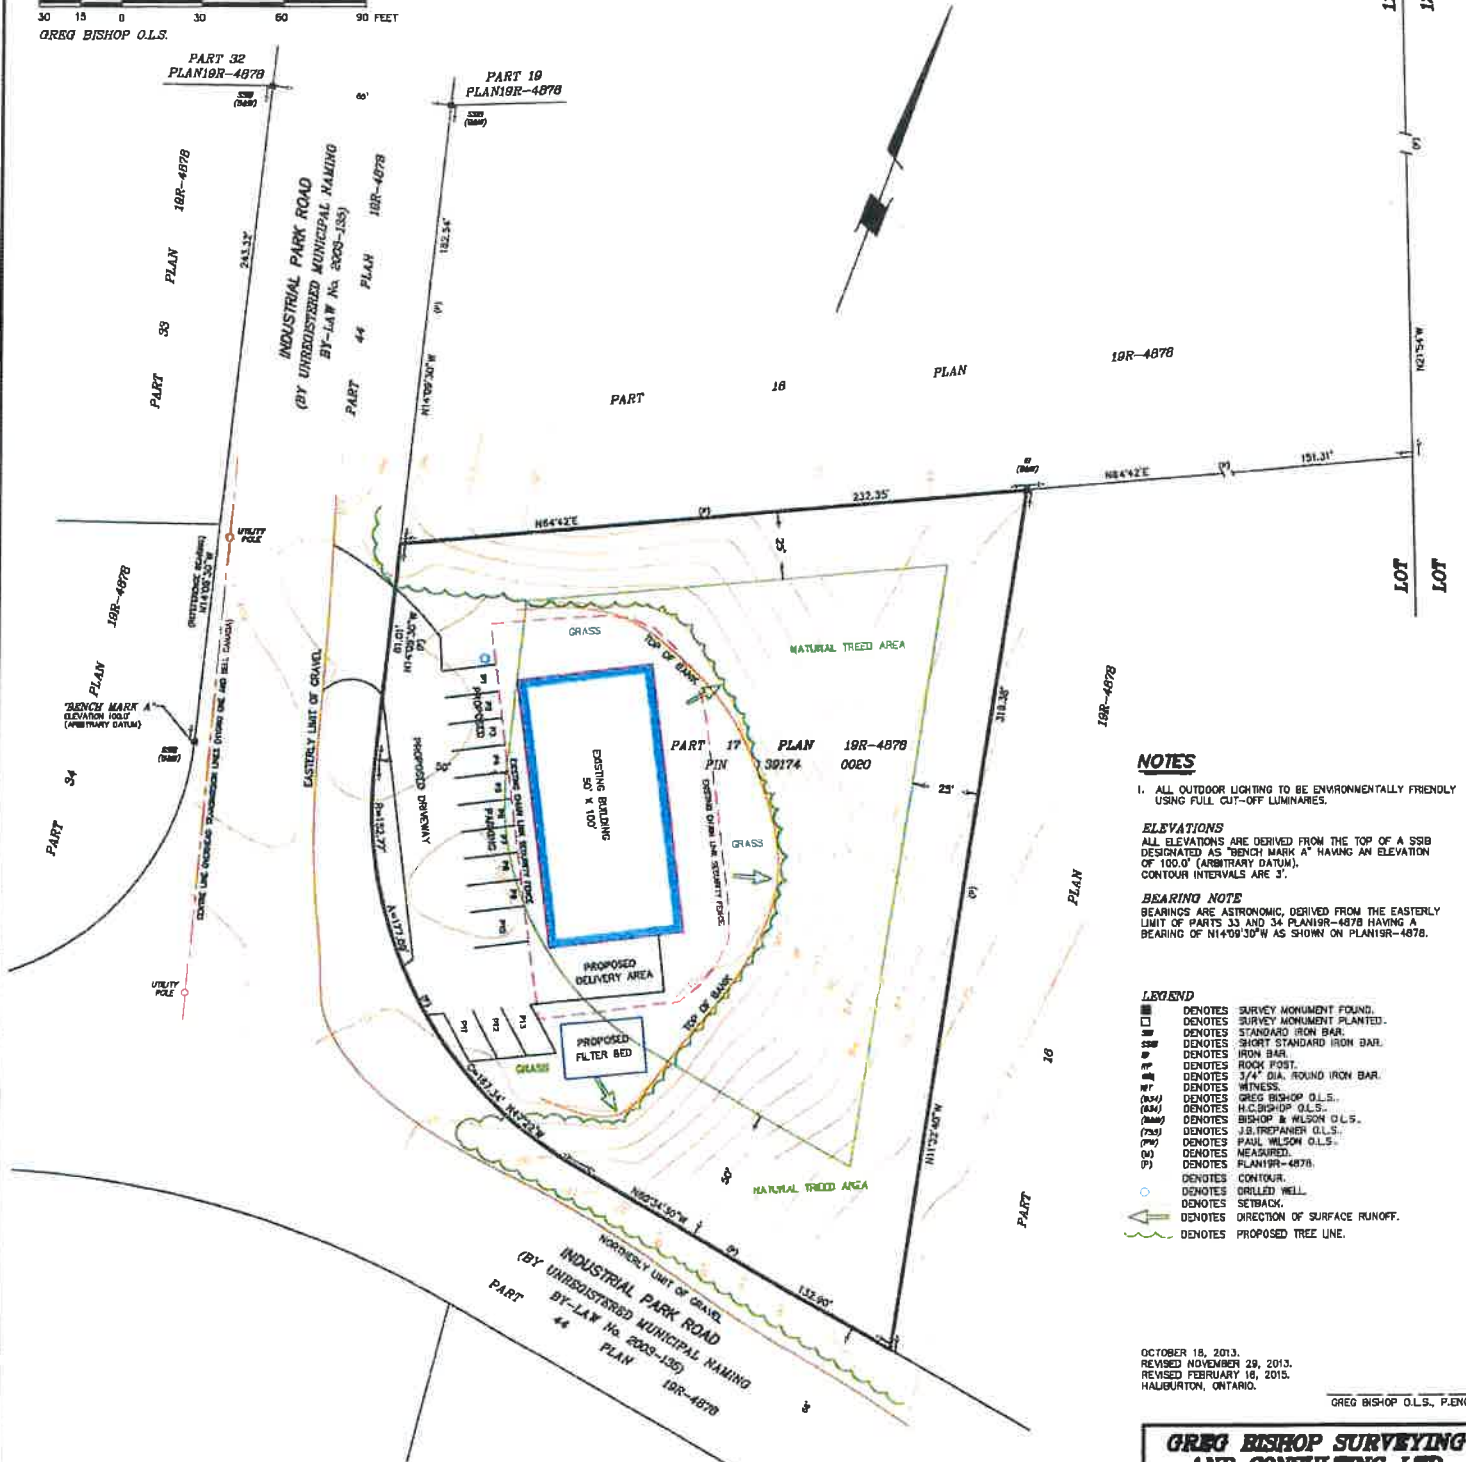

NOTES

1. ALL OUTDOOR LIGHTING TO BE ENVIRONMENTALLY FRIENDLY USING FULL CUT-OFF LUMINAIRES.

ELEVATIONS

ALL ELEVATIONS ARE DERIVED FROM THE TOP OF A SSB DESIGNATED AS "BENCH MARK A" HAVING AN ELEVATION OF 100.0' (ARBITRARY DATUM). CONTOUR INTERVALS ARE 3'.

BEARING NOTE

BEARINGS ARE ASTRONOMIC, DERIVED FROM THE EASTERLY LIMIT OF PARTS 33 AND 34 PLAN19R-4878 HAVING A BEARING OF N14°09'30"W AS SHOWN ON PLAN19R-4878.

LEGEND

- DENOTES SURVEY MONUMENT FOUND.
- DENOTES SURVEY MONUMENT PLANTED.
- DENOTES STANDARD IRON BAR.
- DENOTES SHORT STANDARD IRON BAR.
- DENOTES IRON BAIL.
- ⊙ DENOTES ROCK POST.
- ⊙ DENOTES 3/4" DIA. ROUND IRON BAR.
- ⊙ DENOTES WITNESS.
- (G.B.) DENOTES GREG BISHOP O.L.S.
- (H.C.) DENOTES H.C. BISHOP O.L.S.
- (W.S.) DENOTES WILSON O.L.S.
- (J.B.) DENOTES J.B. PREPNER O.L.S.
- (P.W.) DENOTES PAUL WILSON O.L.S.
- (M) DENOTES MEASURED.
- (P) DENOTES PLAN19R-4878.
- DENOTES CONTOUR.
- DENOTES DRILLED WELL.
- DENOTES SETBACK.
- DENOTES DIRECTION OF SURFACE RUNOFF.
- DENOTES PROPOSED TREE LINE.

OCTOBER 18, 2013.
 REVISED NOVEMBER 29, 2013.
 REVISED FEBRUARY 16, 2015.
 HALIBURTON, ONTARIO.

GREG BISHOP O.L.S., P.ENG

**GREG BISHOP SURVEYING
 AND CONSULTING LTD.**

ONTARIO LAND SURVEYOR
 BOX 285, HALIBURTON, ONTARIO, N0M 1S0
 PHONE (705) 457-2811

5-12/16/2013 5-16/12/2013 5-16/12/2013

503-7511

As revised Feb/15